



**THOMPSON RIVERS UNIVERSITY**  
 900 McGill Road  
 Box 3010  
 Kamloops, BC  
 V2C 5N3  
 Tel: 250-828-5000  
 Fax: 250-371-8133

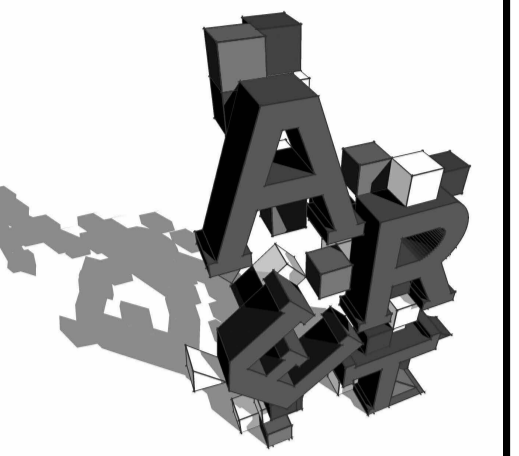


**ARCHITECTURAL AND ENGINEERING TECHNOLOGY**

**FLOOR AND ROOF TYPES SCHEDULE**

- A - PARKING SLAB ON GRADE**  
 -4" CONC. SLAB  
 -5 MIL POLY DAMPROOFING  
 -5" GRANULAR FILL
- B - SLAB ON GRADE**  
 -4" CONC. SLAB  
 -4" RIGID INSULATION  
 -5 MIL POLY DAMPROOFING  
 -5" GRANULAR FILL
- C - SUSPENDED PARKING SLAB**  
 -4" CONC. SLAB  
 -W/ TRAFFIC COATING  
 -AND COATED REBAR
- D - RESIDENTIAL SUSPENDED SLAB 1 HOUR F.R.R.**  
 -ENGINEERED HARDWOOD  
 -ACOUSTIC UNDERLAYMENT  
 -5" CONC. SLAB  
 -SPRAY TEXTURED CEILING
- E - STANDARD FLAT ROOF 1 HOUR F.R.R.**  
 -ROOF MEMBRANE  
 -FIBERBOARD ROOF PANEL  
 -10" RIGID INSULATION -SLOPED TO DRAINS  
 -POLY VAPOUR BARRIER  
 -4" CONCRETE SLAB  
 -SPRAY TEXTURED CEILING
- F - SLOPING ROOF**  
 -STANDING SEAM METAL ROOF  
 -ICE AND WATER SHIELD  
 -FIBERGLASS FACED GWB ROOF PANEL  
 -10" RIGID INSULATION  
 -POLY VAPOUR BARRIER  
 -STEEL ROOF DECKING  
 -OPEN WEBBED STEEL JOISTS
- G - ROOF TERRACE**  
 -PORCELIN DECKING TILES  
 -ADJUSTABLE PEDASTALS  
 -10" RIGID INSULATION  
 -12" FIBRE CEMENT PANEL  
 -ROOF MEMBRANE  
 -4" CONC. SLAB  
 -SPRAY TEXTURED CEILING
- H - FLAT ROOF (TOP EXPOSURE)**  
 -TORCH ON ROOFING MEMBRANE  
 -10" RIGID INSULATION  
 -ROOF MEMBRANE  
 -4" CONC. SLAB  
 -3 5/8" STEEL STUDS  
 -5/8" GYPSUM WALLBOARD
- I - FLAT ROOF (DOUBLE EXPOSURE)**  
 -TORCH ON ROOFING MEMBRANE  
 -10" RIGID INSULATION  
 -ROOF MEMBRANE  
 -4" CONC. SLAB  
 -3" RIGID INSULATION  
 -4" AIRSPACE  
 -12" LINEAR METAL SUSPENDED SOFFIT
- J - TERRACE PLANTER**  
 -2" ORGANIC MULCH  
 -2" 0" ENGINEERED SOIL  
 -AERATION LAYER  
 -FILTER FABRIC  
 -ROOT BARRIER  
 -10" RIGID INSULATION  
 -12" FIBRE CEMENT PANEL  
 -ROOF MEMBRANE  
 -4" CONC. SLAB  
 -SPRAY TEXTURED CEILING

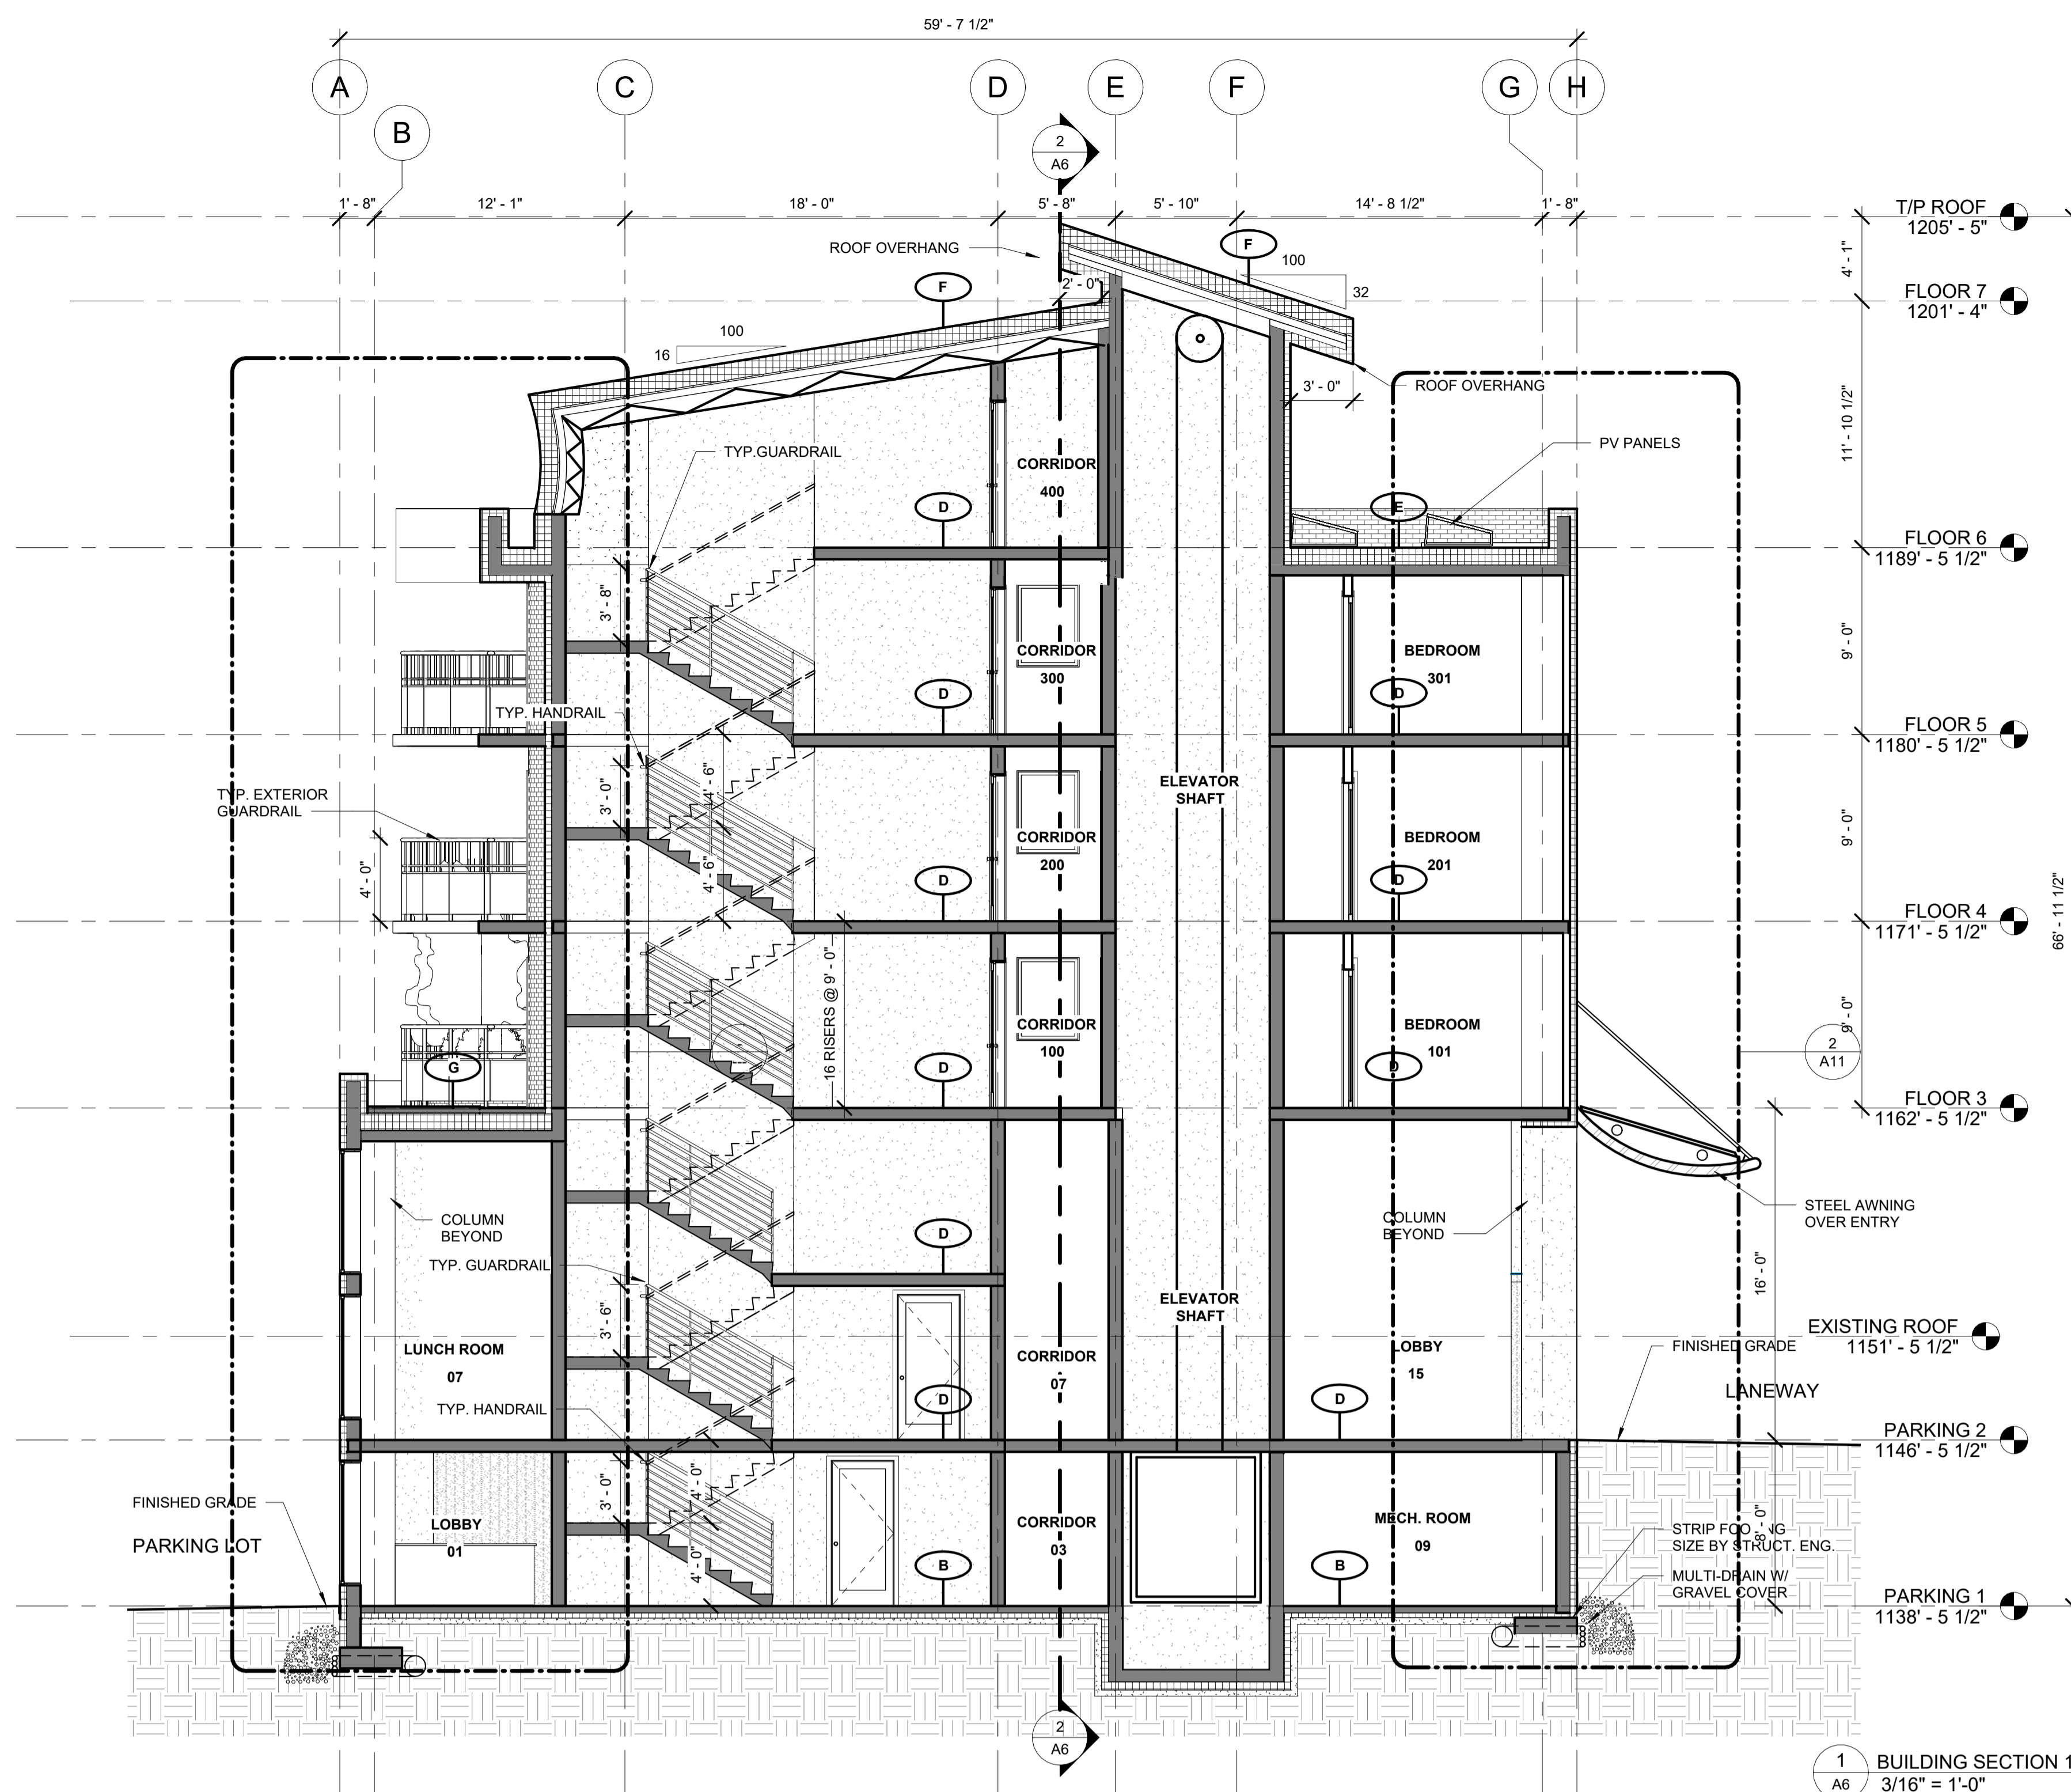

**1 BUILDING SECTION 1**  
 3/16" = 1'-0"

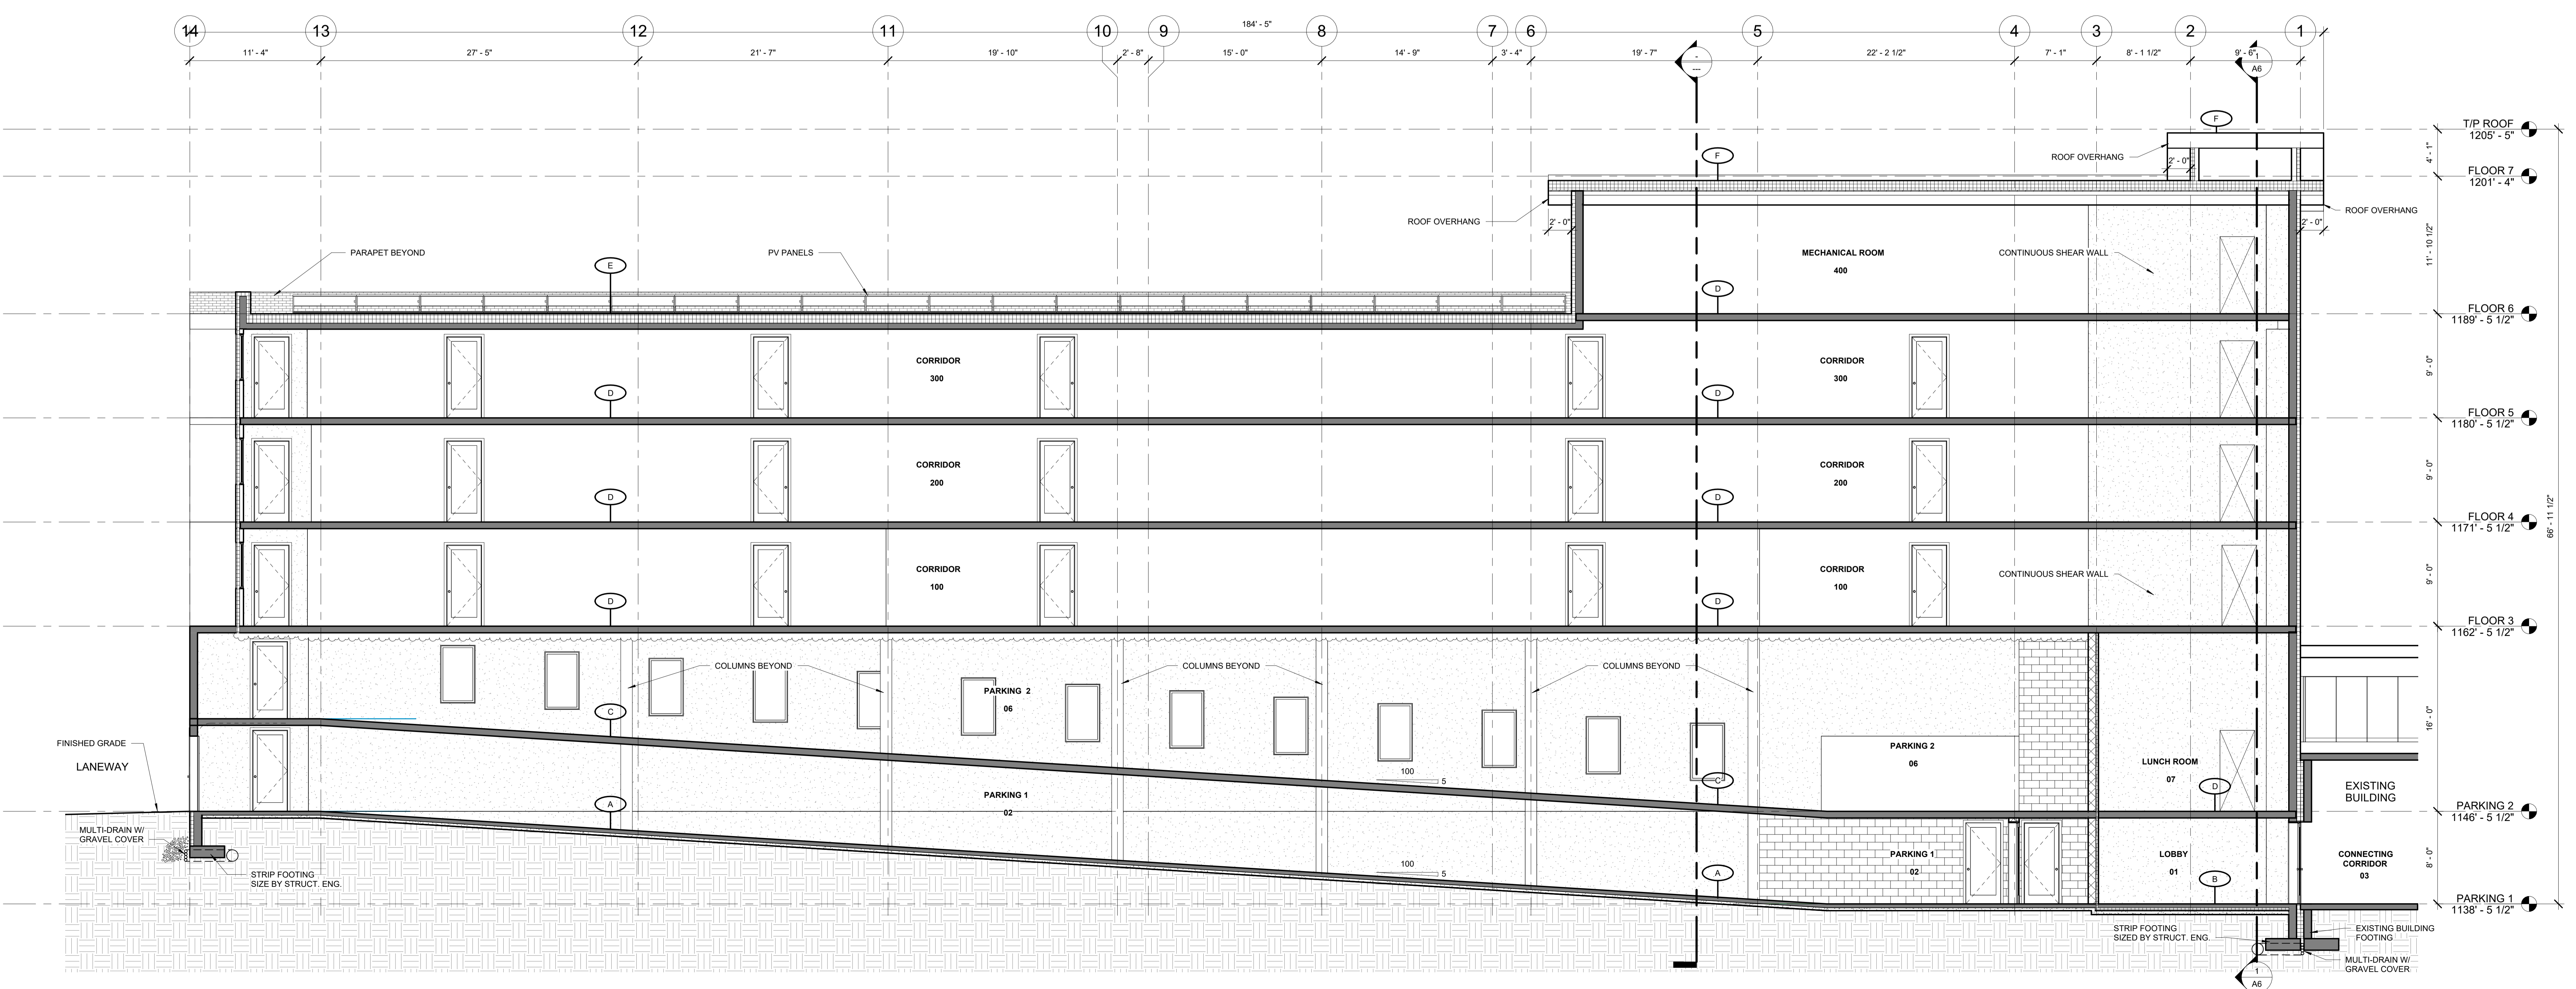

**2 BUILDING SECTION 2**  
 3/16" = 1'-0"

No.	Revision	Date	By

PROJECT NAME  
**448 TRANQUILLE ROAD**

DRAWING TITLE  
**BUILDING SECTION**

SCALE  
 As indicated

DRAWN BY  
 Author

CHECKED  
 Checker

DATE  
 01/21/22

JOB NO.  
 3310 - 2022

DRAWING NO.  
**A6**